




# ELEVATION FROM INSIDE

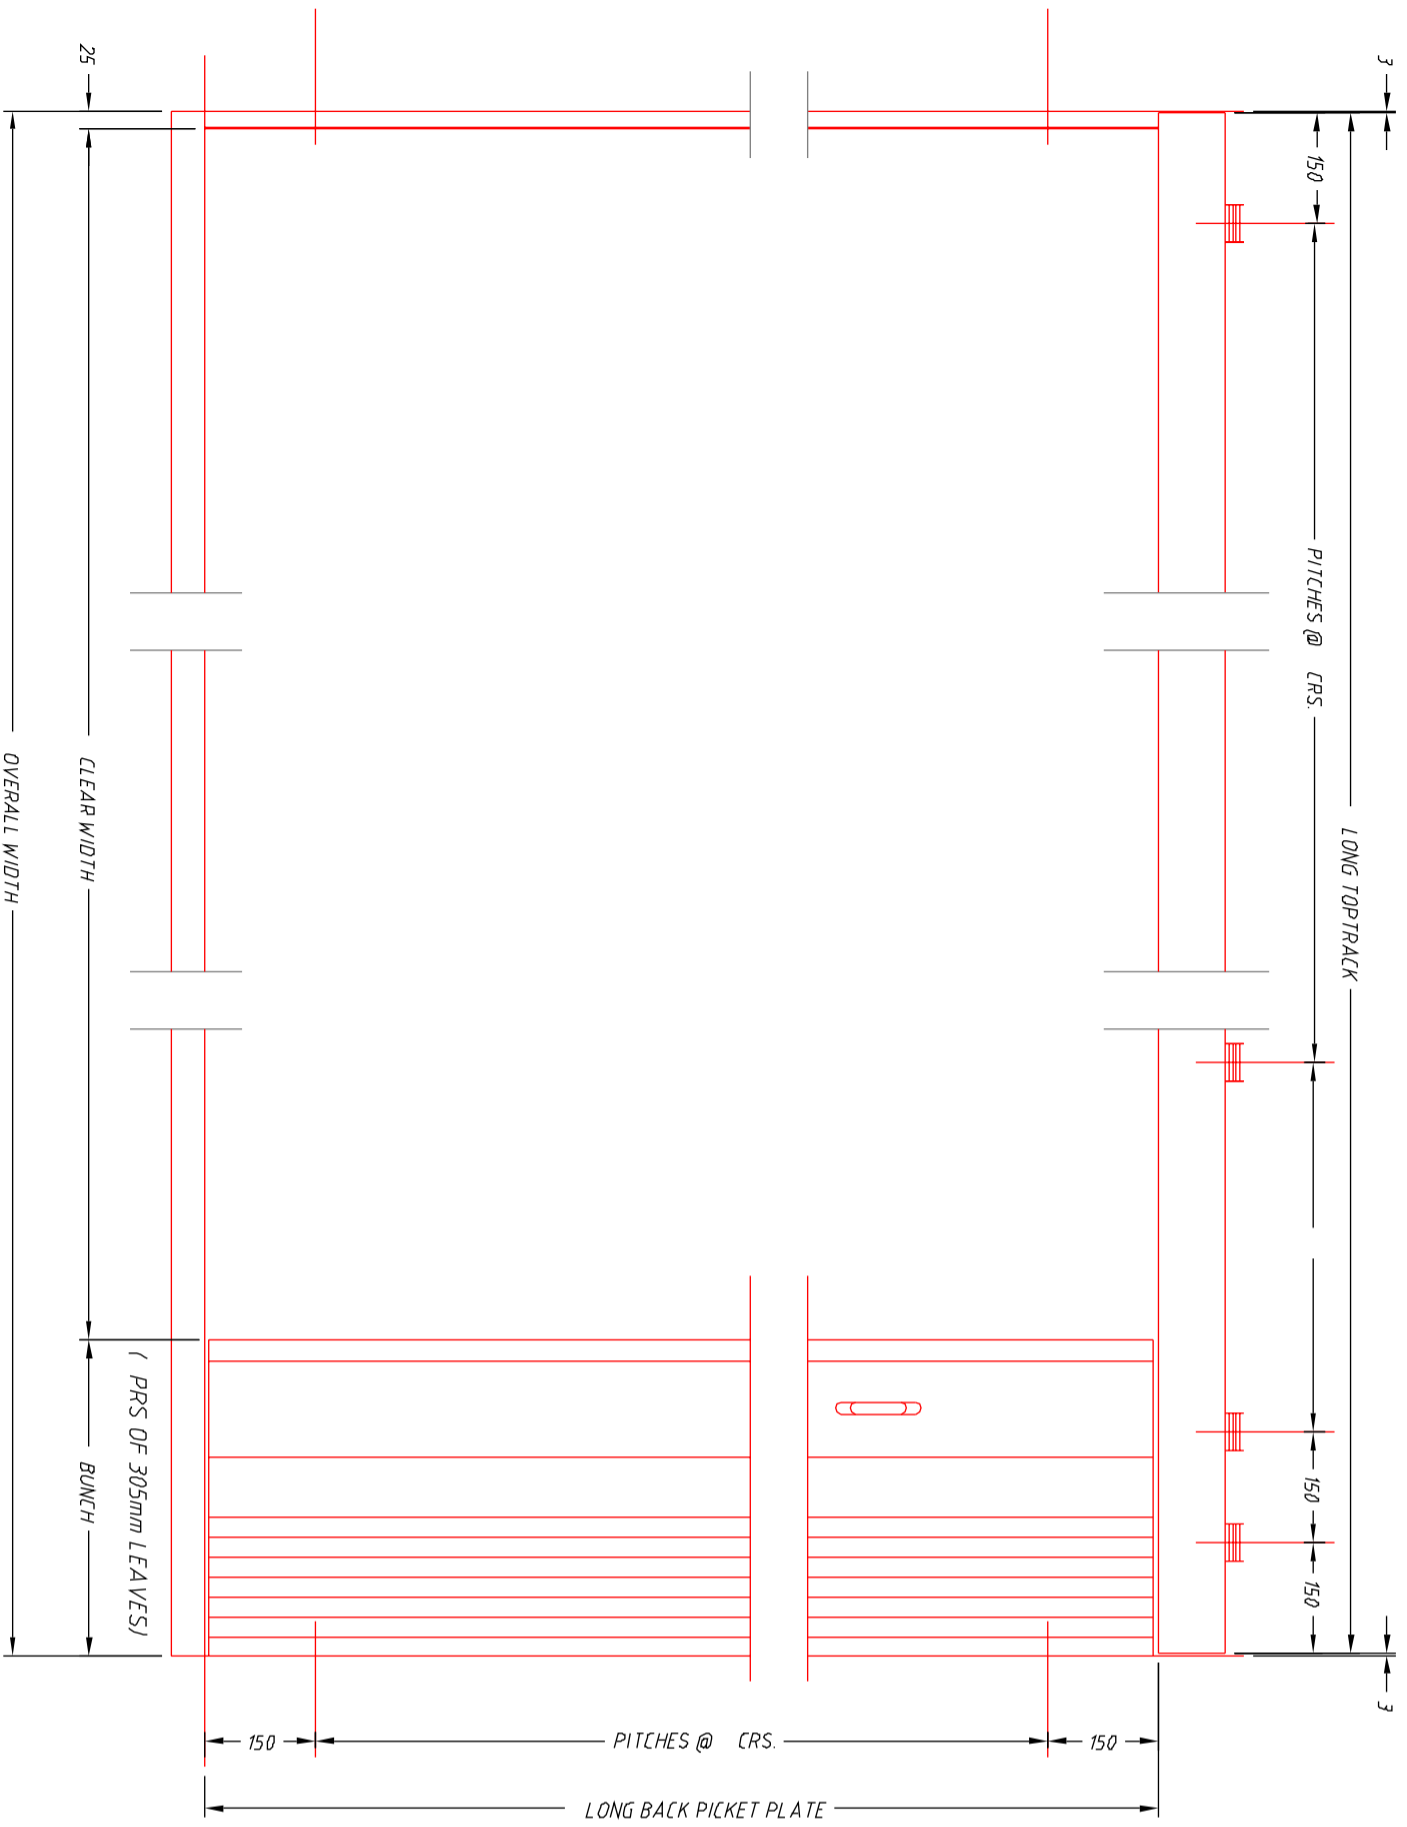

# SECTION

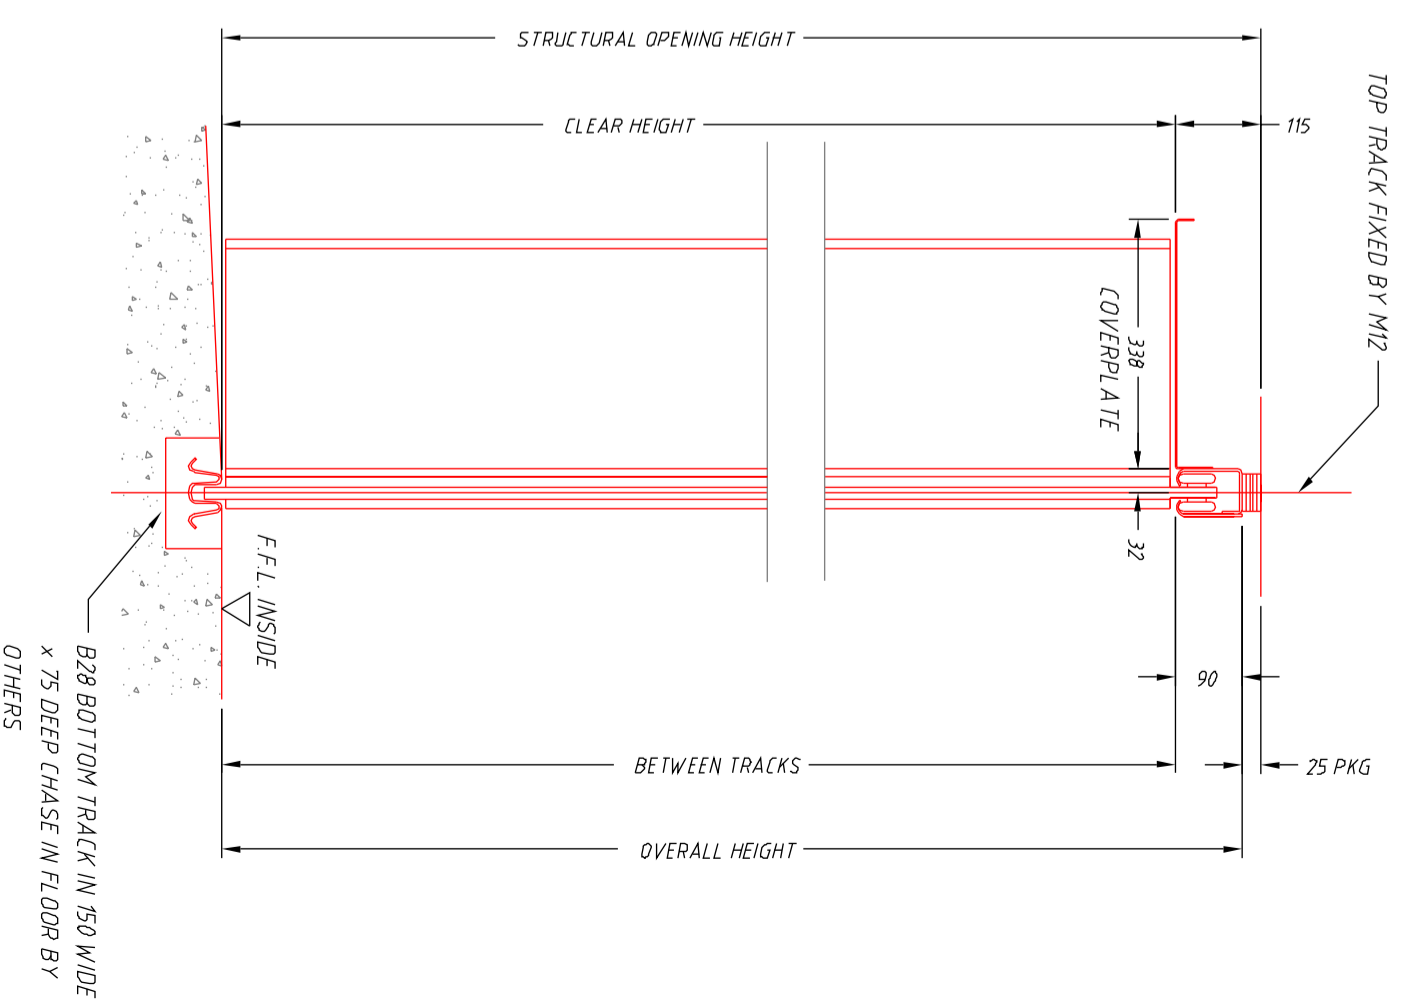

# SECTIONAL PLAN

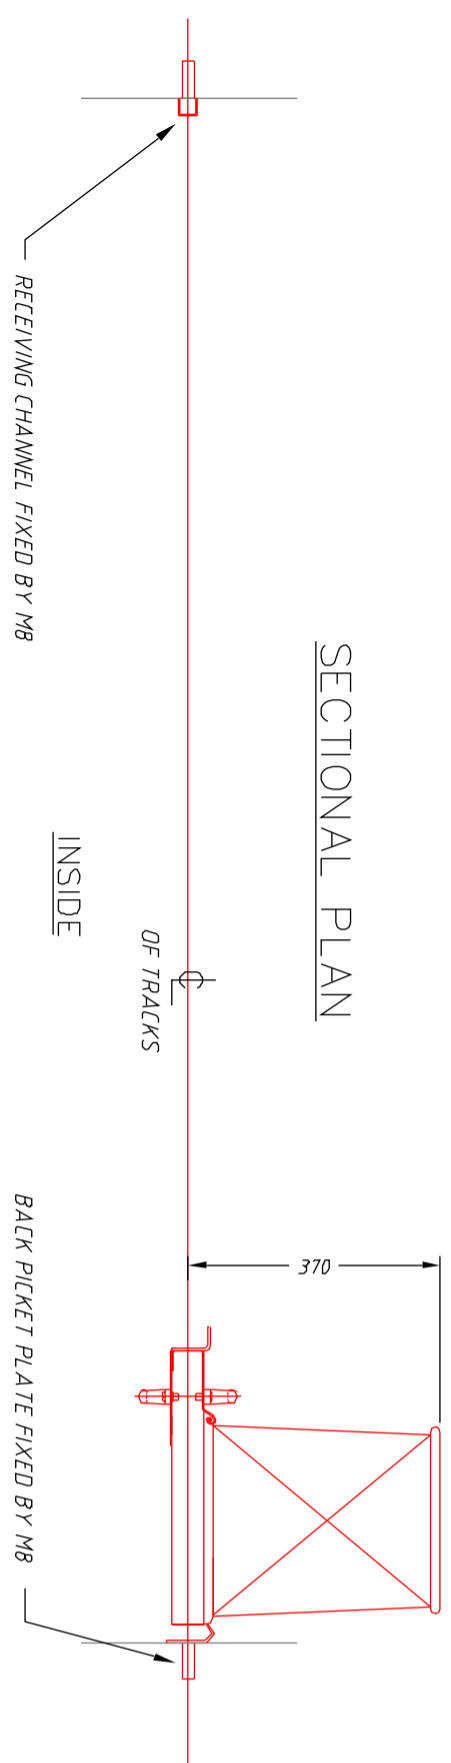

16.02.11 REV 1	FIRST ISSUE
REVISION	

BY:	DWG No:	REV No:
J.K.	APS0515	1

**ARMOURPOST**  
*LIMITED*

Saltnedwards Road, East Gateshead Industrial Estate  
Gateshead, Tyne & Wear: NE8 3AH  
Tel: 0191 478 7878 Fax: 0191 478 2588

PRODUCT REF:  
'CONCERTINA' FOLDING SHUTTER DOOR